

South Carolina Department of Health and Environmental Control
Office of Ocean and Coastal Resource Management
927 Shine Avenue
Myrtle Beach, SC 29577

March 27, 2013

Permit Application Public Notice

Thomas D. Rainey, OCRM-13-089-S

The Department has received an application for a permit for the alteration of a critical area. The application was submitted pursuant to the Coastal Zone Management Act (Act 123) of 1977 South Carolina General Assembly. The application in brief, is described as follows:

Applicant: Thomas D. Rainey


Location: On and adjacent to Atlantic Ocean at 1899 S. Waccamaw Dr., Garden City, Georgetown County, South Carolina.
TMS: 41-0130-020-02-00.

Work: The work as proposed consists of repairing dunes and making additions along the beachfront. Specifically, the applicant seeks to scrape sand from the intertidal beach along the lot. Approximately 210 cubic yards will be scraped to renourish dunes. The dunes will then be stabilized with sand fencing and sea oat plantings. The work as described is for beach renourishment to repair dunes damaged by Hurricane Irene and extreme tidal surges.

This public notice is being distributed to all known interested persons and agencies to assist in developing facts on which a decision by the Department can be based. Comments concerning the proposed work must be submitted in writing, setting forth sufficient detail to furnish a clear understanding of the reasons for support or opposition.

Comments regarding this application must be received by the Department on or before April 26, 2013. For more information, please contact Chris Stout at 843-238-4528 or via email at stoutcm@dhec.sc.gov.

Note: Plans depicting the proposed work are available and will be provided upon receipt of a written request or may be viewed on the Department website at www.scdhec.gov/environment/ocrm/public_notice.htm

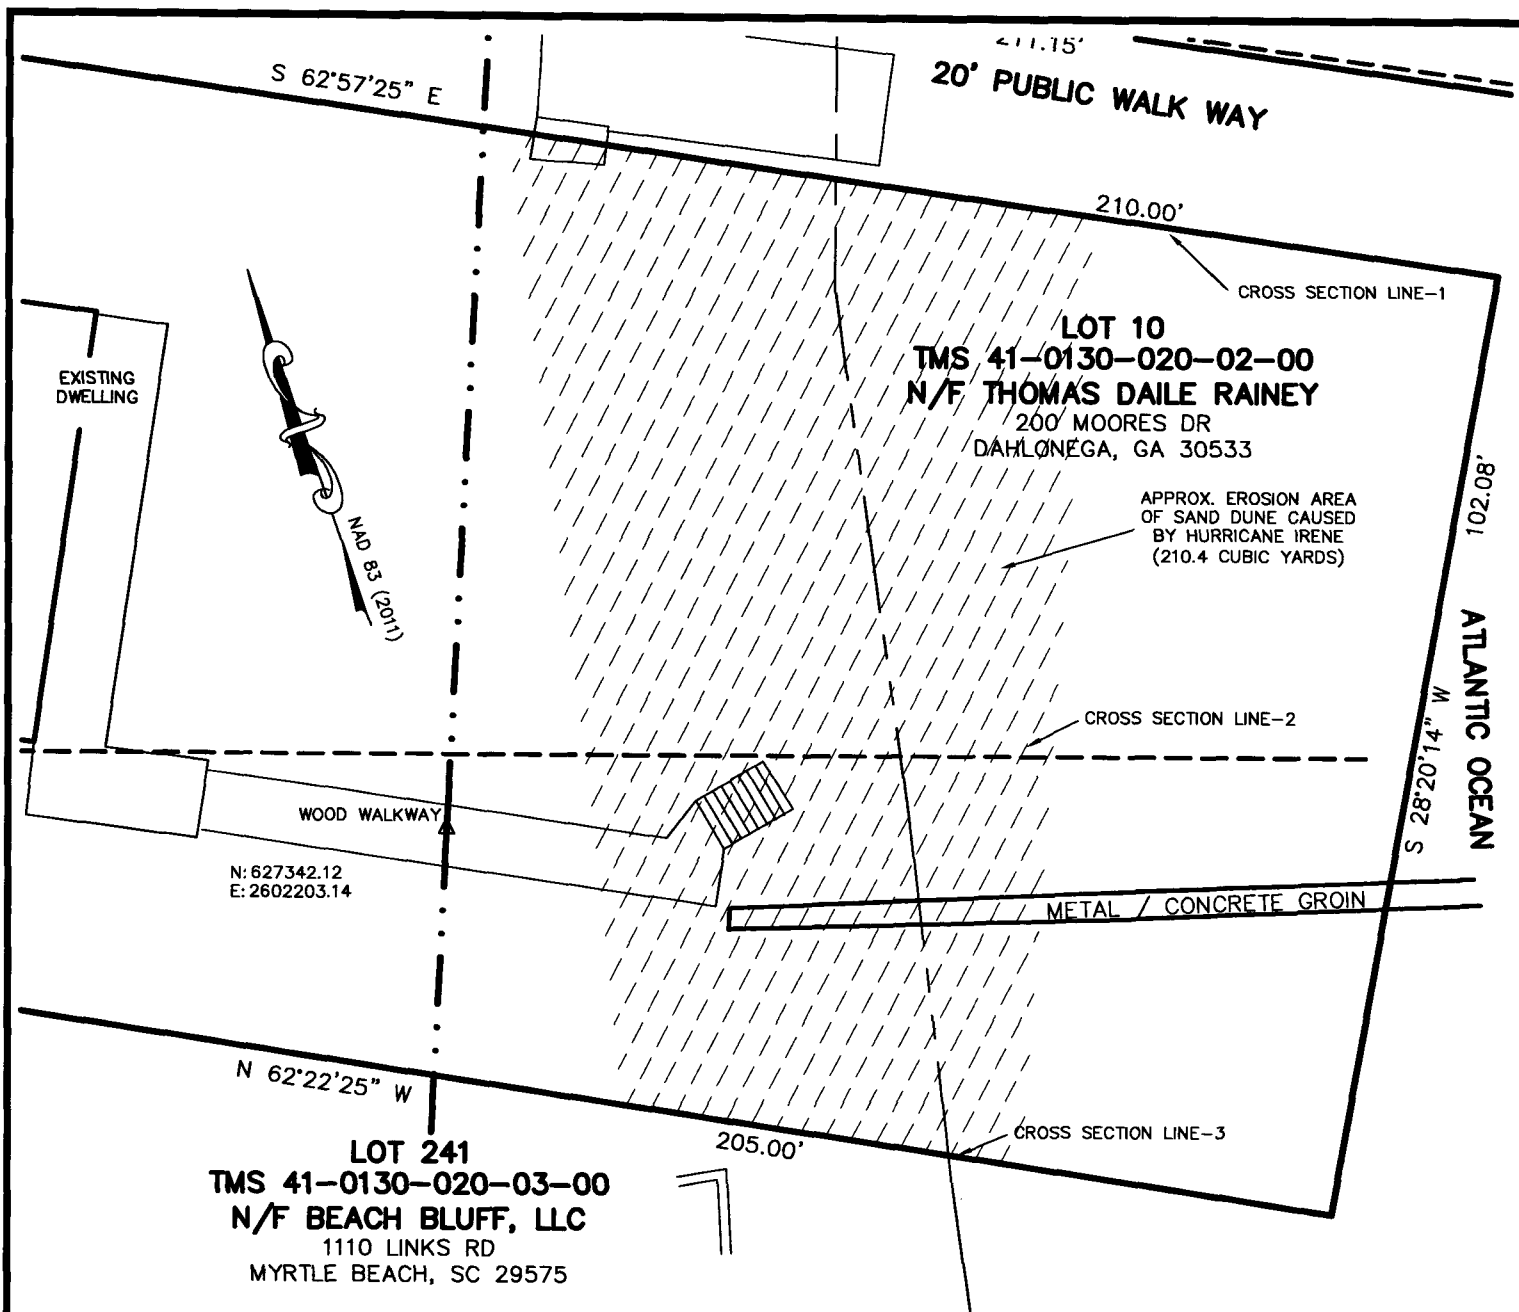

APPLICANT: THOMAS DAILE RAINEY
1899 SOUTH WACCAMAW DR.
MURRELLS INLET, S.C. 29576
GEORGETOWN COUNTY
TMS No.
41-0130-020-02-00
ATLANTIC OCEAN

DCRM-13-089-S

PROPOSED RENOURISHMENT OF SAND DUNE

DATE: 2/18/13

SHEET 2 OF 3

CULLER LAND SURVEYING III, INC.




(843) 238-2333


P.O. BOX 14327

B-766C

SURFSIDE BEACH S.C. 29587



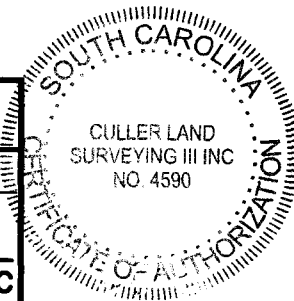


HORIZONTAL SCALE: 1" = 20'

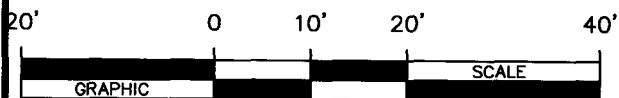

Michael S. Culler III

MICHAEL S. CULLER, III P.L.S. No. 29114

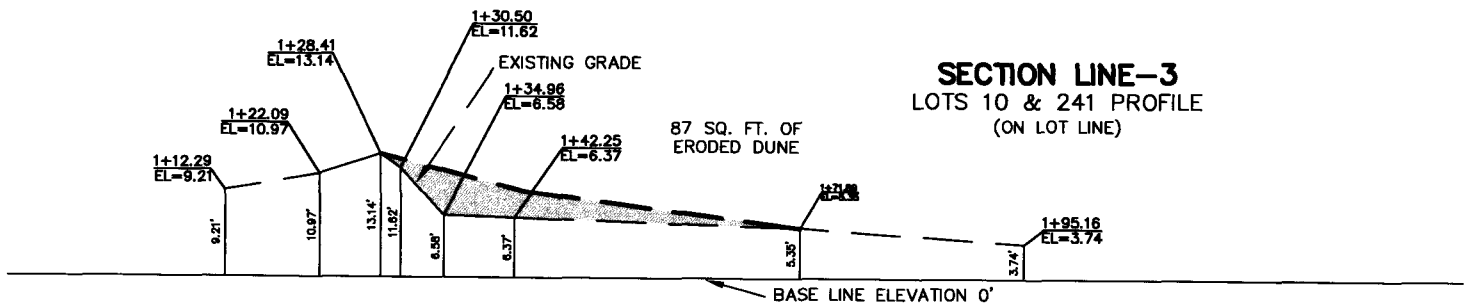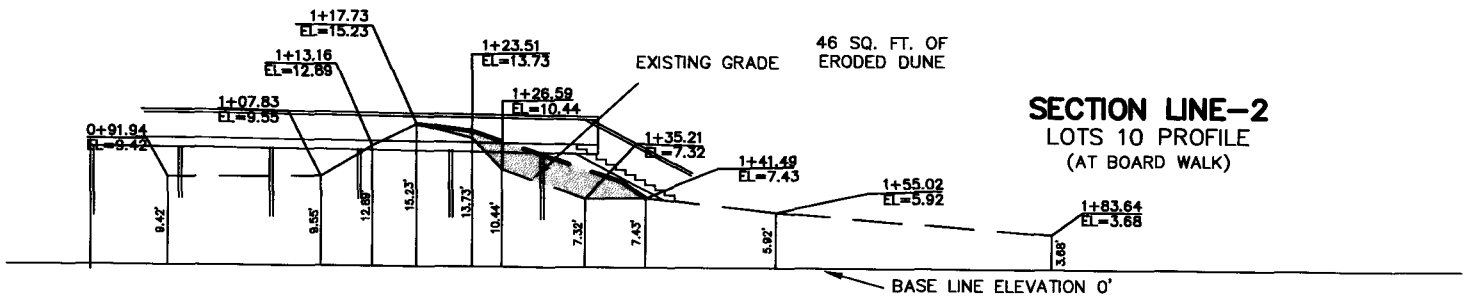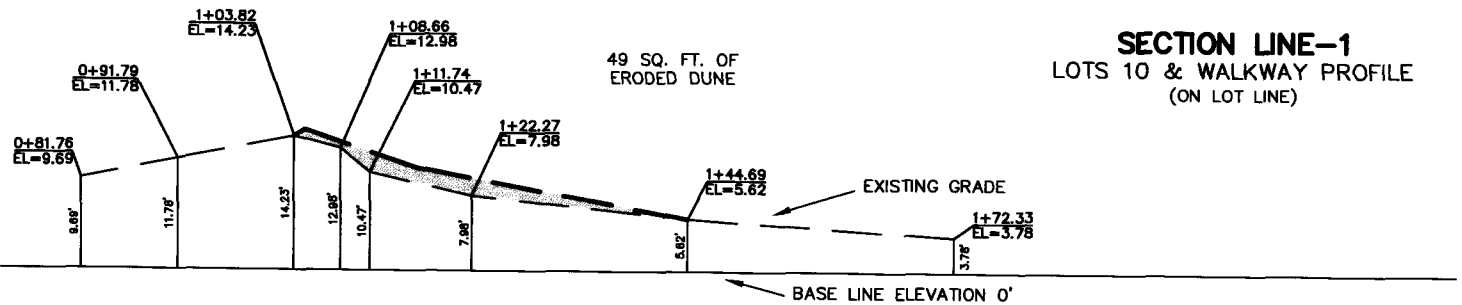


NOTES:

1. THE (BEFORE HURRICANE IRENE) SAND DUNE LOCATION & HEIGHT WERE DETERMINED BY EVIDENCE ON EXISTING WALKWAYS THAT CROSSED THE SAND DUNES BY USING SEVERAL WALKWAYS NORTH & SOUTH OF LOT 10.
2. THE CROSS SECTIONS AT THE LOT LINES SHOWING THE EXISTING SAND DUNE PRIOR TO HURRICANE IRENE IS APPROXIMATE.
3. ELEVATIONS ARE BASED NGVD 29 AND WERE ESTABLISHED FROM SCCC MON. 4920B


APPLICANT: THOMAS DAILE
RAINEY
1899 SOUTH WACCAMAW DR.
MURRELLS INLET, S.C. 29576
GEORGETOWN COUNTY
TMS No.
41-0130-020-02-00
ATLANTIC OCEAN

OCRM-13-089-S

PROPOSED RENOURISHMENT OF SAND DUNE	
DATE: 2/18/13	SHEET 3 OF 3
CULLER LAND SURVEYING III, INC.	
(843) 238-2333	
P.O. BOX 14327	
SURFSIDE BEACH S.C. 29587	
B-766C	

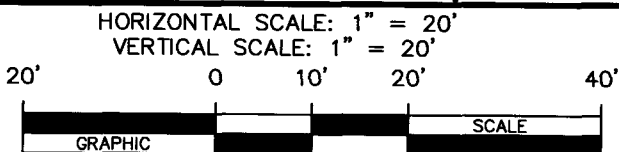

Michael S. Culler III
MICHAEL S. CULLER, III P.L.S. No. 29114

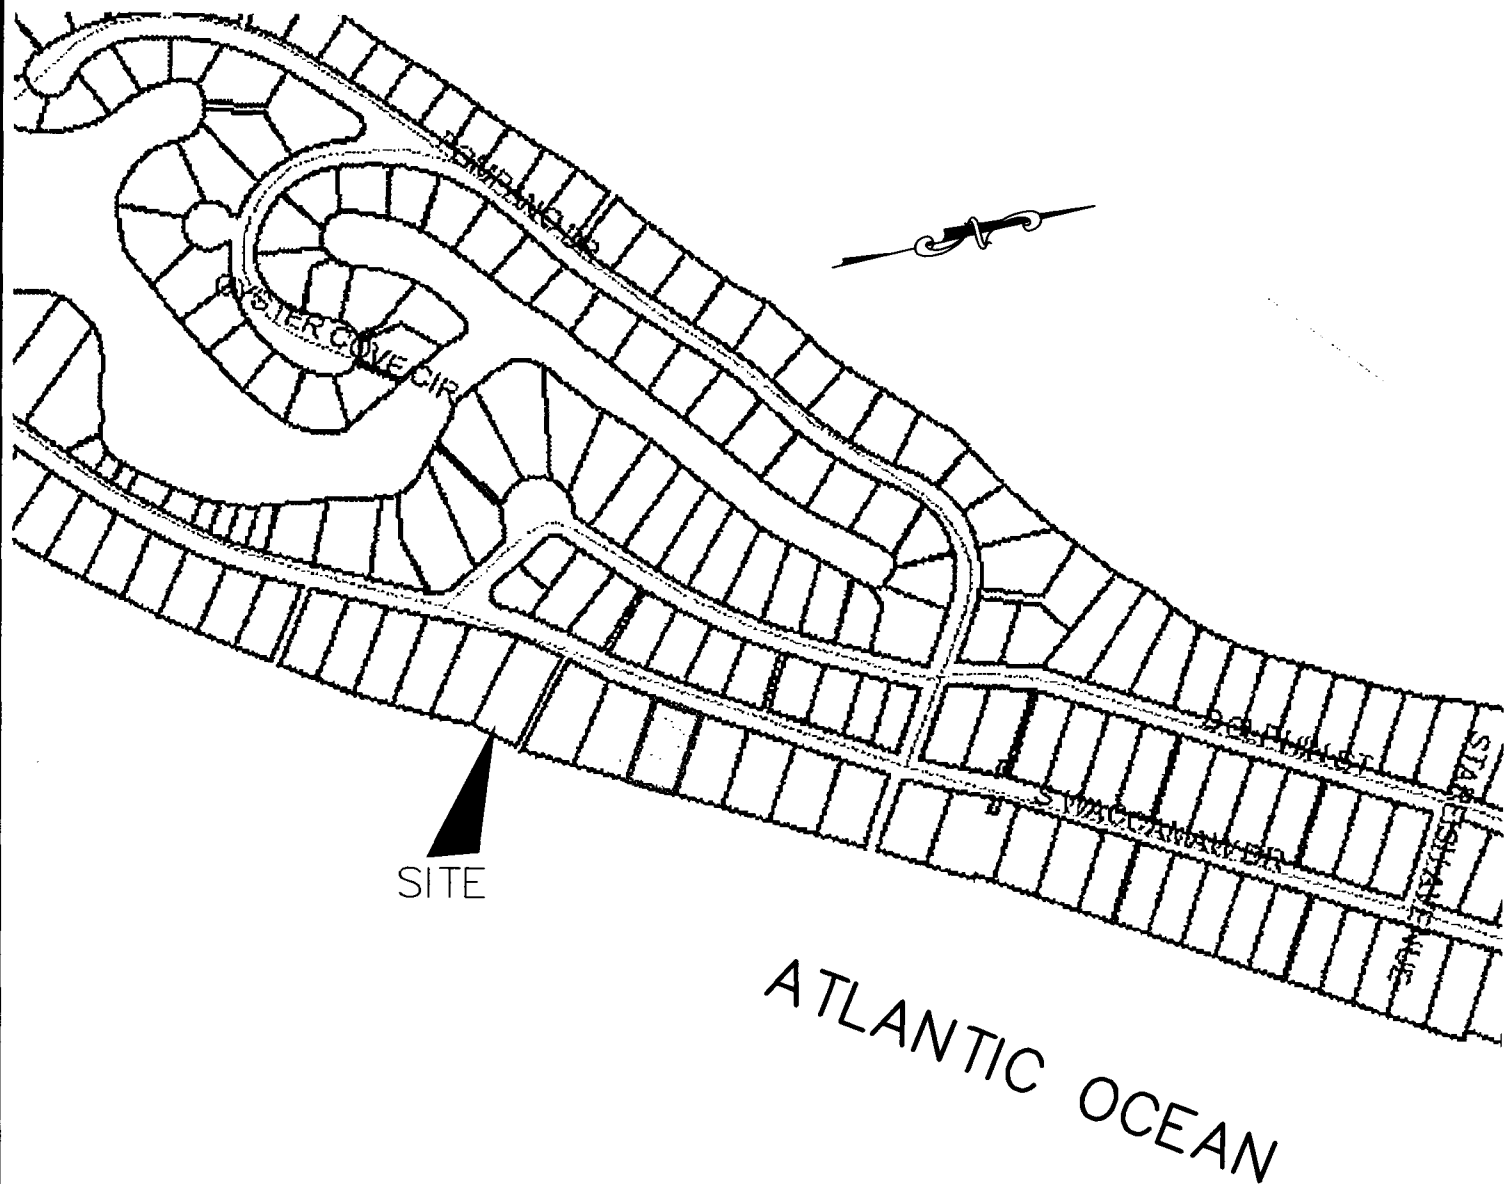

APPLICANT: THOMAS DAILE
 RAINEY
 1899 SOUTH WACCAMAW DR.
 MURRELLS INLET, S.C. 29576
 GEORGETOWN COUNTY
 TMS No.
 41-0130-020-02-00
 ATLANTIC OCEAN

DCRM-13-089-S

PROPOSED RENOURISHMENT OF SAND DUNE

DATE: 2/18/13

SHEET 1 OF 3

CULLER LAND SURVEYING III, INC.




(843) 238-2333

P.O. BOX 14327

SURFSIDE BEACH S.C. 29587

B-766C

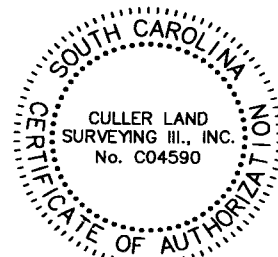

Michael S. Culler III

MICHAEL S. CULLER, III P.L.S. No. 29114